



Beaufort County Public Works
Stormwater Infrastructure
Project Summary

Project Summary: Pond Maintenance - Backache Acres Pond, Okatie Hwy Pond and Wallace Road Pond.

Activity: Pond Maintenance

Duration: 09/07/2021 - 11/15/2021


Narrative Description of Project:

Dewatered a pond. Removed debris from the perimeter of the ponds, installed rip rap and repaired check dam.

2022-320 / Pond Maintenance

	Labor Hours	Labor Cost	Equipment Cost	Material Cost	Contractor Cost	Indirect Labor	Total Cost
AUDIT / Audit Project	1.00	\$32.74	\$0.00	\$0.00	\$0.00	\$20.21	\$52.95
DWP / Dewatered Pond	8.00	\$251.94	\$17.40	\$18.06	\$0.00	\$155.52	\$442.92
HAUL / Hauling	68.00	\$2,074.20	\$1,067.36	\$1,669.86	\$0.00	\$1,284.44	\$6,095.86
PM / Ponds - Maintenance	140.00	\$4,403.34	\$906.68	\$1,434.16	\$0.00	\$2,704.24	\$9,448.42
Grand Total	217.00	\$6,762.22	\$1,991.44	\$3,122.08	\$0.00	\$4,164.41	\$16,040.16

(No Pictures Available)

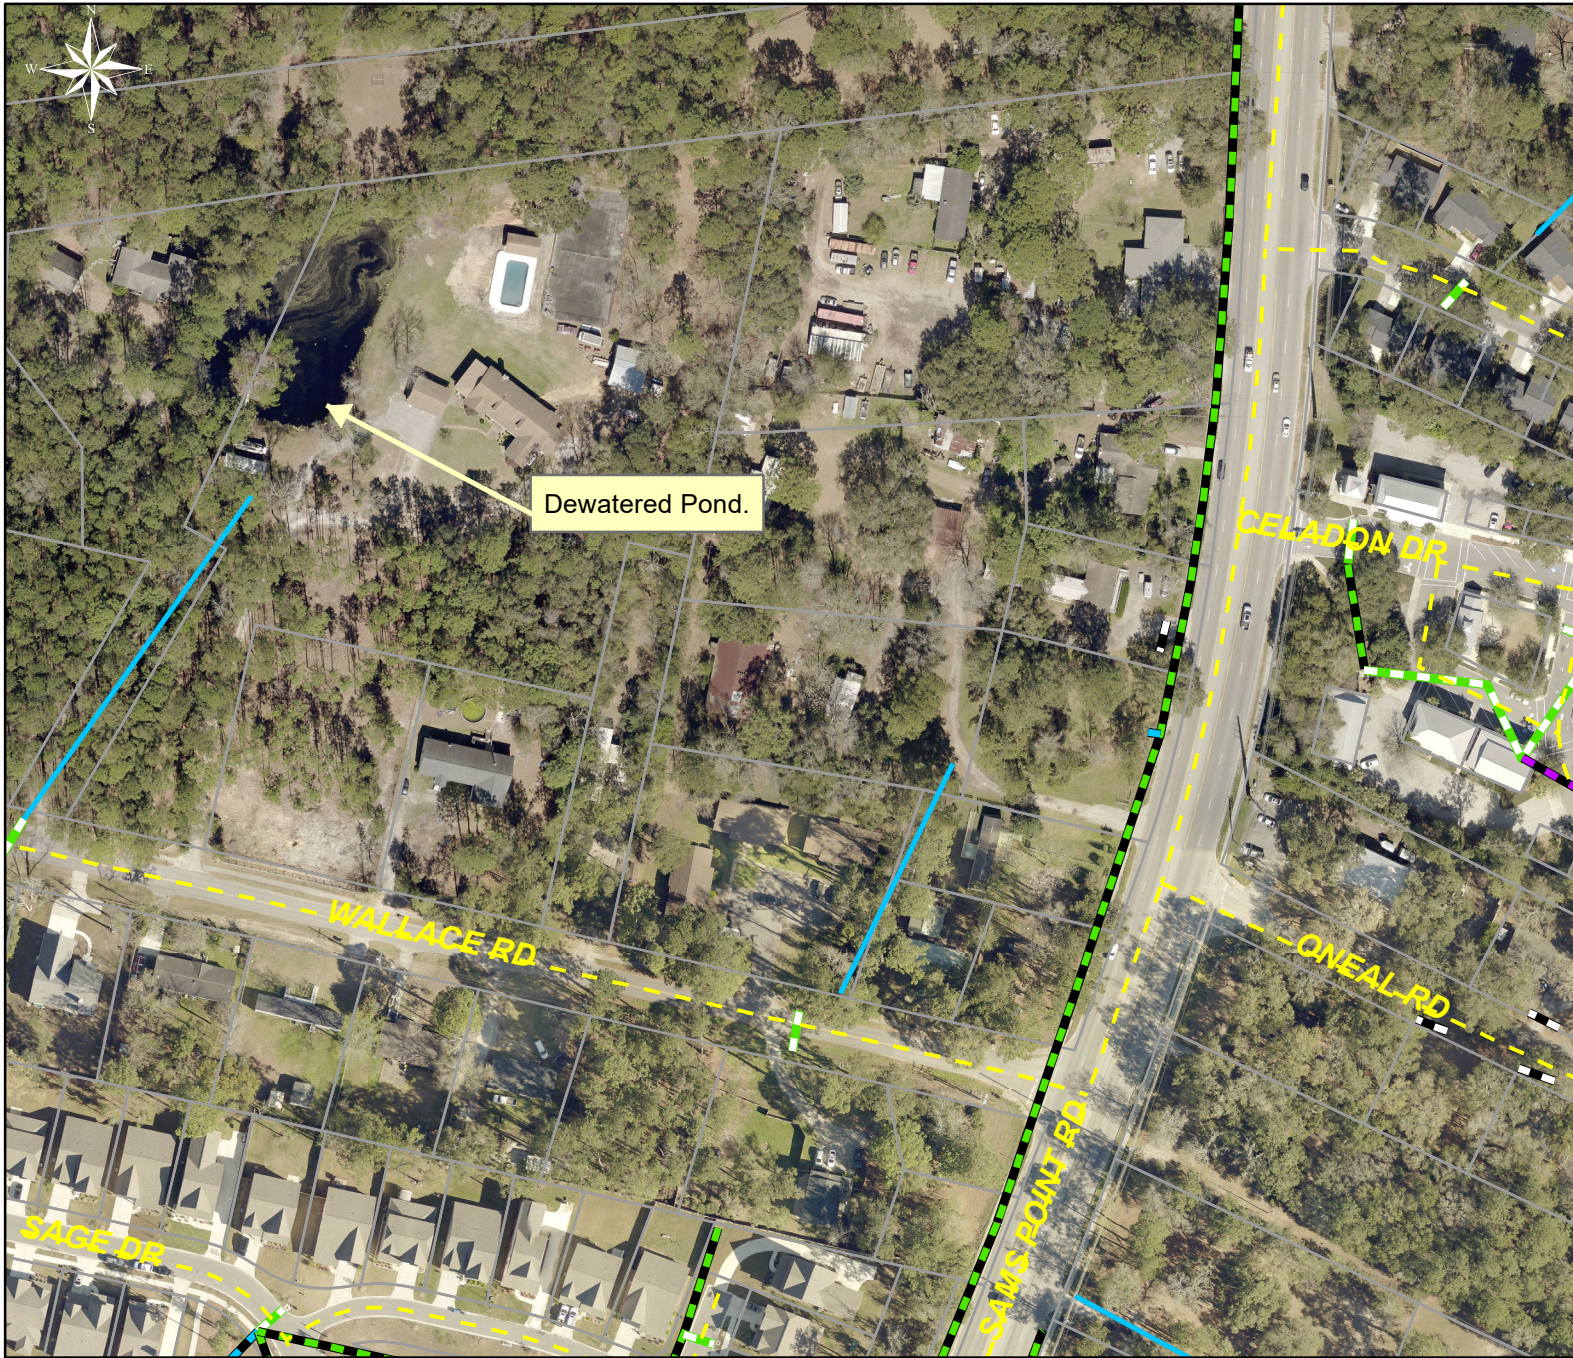

Project: Pond Maintenance
Wallace Road

Activity: Routine/
Preventive
Maintenance

Project #:
2022-320

Township/SW Dist:
Lady's Island/7


Completed:
November 2021

Legend	
Drainage Type	
	Access Pipe
	Bleeder Pipe
	Channel Pipe
	Channel
	Stream
	Crossline Pipe
	Driveway Pipe
	Lateral
	Lateral Pipe
	River
	Road Pipe
	Roadside
	Roadside Pipe



1 inch = 170 feet

Prepared By: BC Stormwater Management Utility
Date Print: 09/15/22
File: C:\project summaries map\Pond Maintenance_2022-320

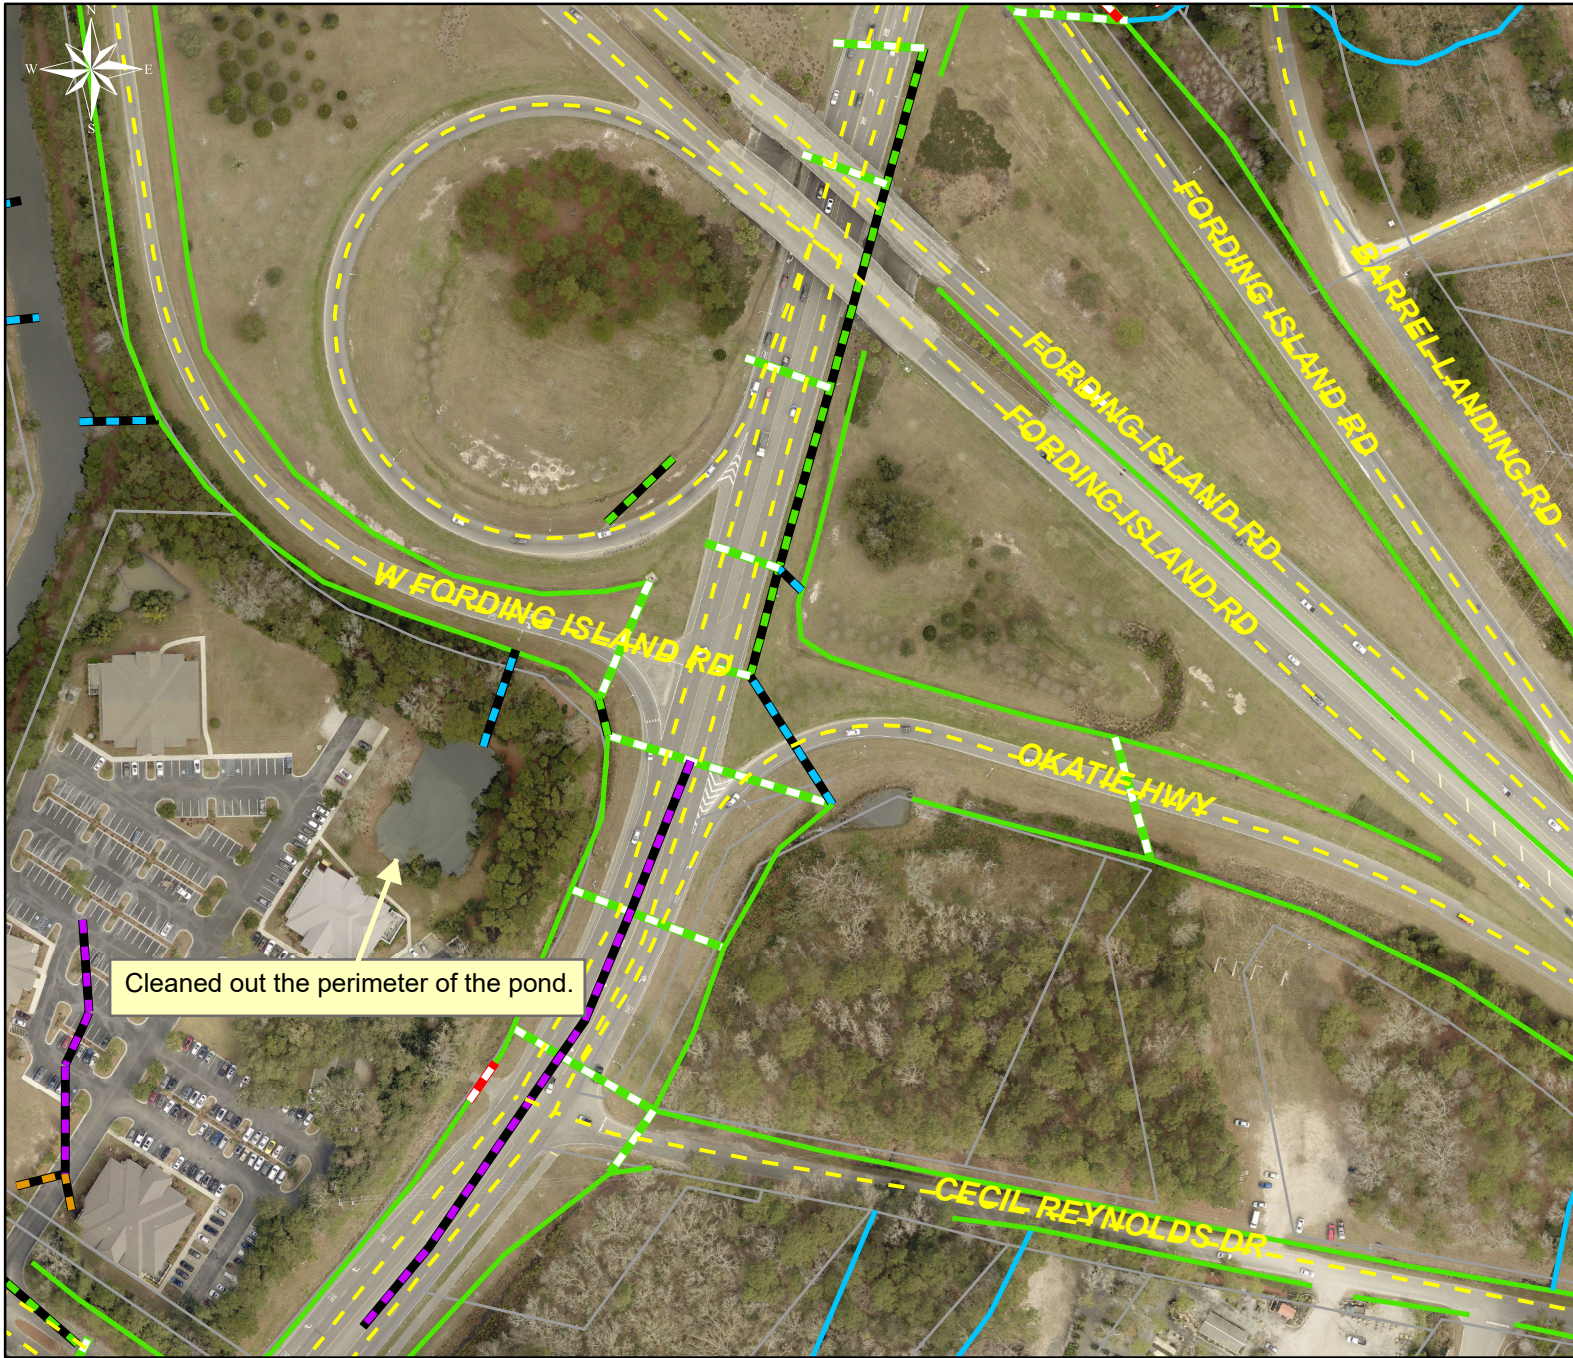

Project: Pond Maintenance
Okatie Hwy

Activity: Routine/
Preventive
Maintenance











 


Project #:
2022-320

Township/SW Dist:
Bluffton/4

Completed:
November 2021

 Legend

Drainage Type

-  Access Pipe
-  Bleeder Pipe
-  Channel Pipe
-  Channel
-  Stream
-  Crossline Pipe
-  Driveway Pipe
-  Lateral
-  Lateral Pipe
-  River
-  Road Pipe
-  Roadside
-  Roadside Pipe

0 35 70 140 210 280
Feet

1 inch = 210 feet

Prepared By: BC Stormwater Management Utility

Date Print: 09/15/22

File: C:\project summaries map\Pond Maintenance_2022-320



Project: Pond Maintenance
Backache Acres

Activity: Routine/
Preventive
Maintenance











 


Project #:
2022-320

Township/SW Dist:
Sheldon/5

Completed:
November 2021

 Legend

Drainage Type

-  Access Pipe
-  Bleeder Pipe
-  Channel Pipe
-  Channel
-  Stream
-  Crossline Pipe
-  Driveway Pipe
-  Lateral
-  Lateral Pipe
-  River
-  Road Pipe
-  Roadside
-  Roadside Pipe

0 25 50 100 150 200
Feet

1 inch = 170 feet

Prepared By: BC Stormwater Management Utility
Date Print: 09/15/22
File: C:\project summaries map\Pond Maintenance_2022-320