



Beaufort County Public Works
Stormwater Infrastructure
Project Summary

Project Summary: Wintergreen Drive

Activity: Routine/Preventive Maintenance


Duration: 09/06/2022 - 10/21/2022

Narrative Description of Project:

Project improved 373 L.F. of drainage system. Cleaned out 373 L.F. of roadside ditch. Jetted (7) driveway pipes and (1) crossline pipe.

2023-524 / Wintergreen Drive	Labor Hours	Labor Cost	Equipment Cost	Material Cost	Contractor Cost	Indirect Cost	Total Cost
AUDIT / Audit Project	0.50	\$16.37	\$0.00	\$0.00	\$0.00	\$10.11	\$26.48
DPJT / Driveway Pipe - Jetted	13.00	\$417.68	\$341.36	\$117.57	\$0.00	\$257.83	\$1,134.44
HAUL / Hauling	8.00	\$239.76	\$152.48	\$96.90	\$0.00	\$0.00	\$489.14
ONJV / Onsite Job Visit	2.00	\$83.44	\$8.70	\$4.21	\$0.00	\$0.00	\$96.35
RSDCL / Roadside Ditch - Cleanout	24.00	\$630.99	\$210.36	\$51.71	\$0.00	\$389.52	\$1,282.58
UTLOC / Utility locates	1.00	\$41.72	\$0.00	\$0.00	\$0.00	\$0.00	\$41.72
Grand Total	48.50	\$1,429.96	\$712.90	\$270.39	\$0.00	\$657.45	\$3,070.71

(No Pictures Available)

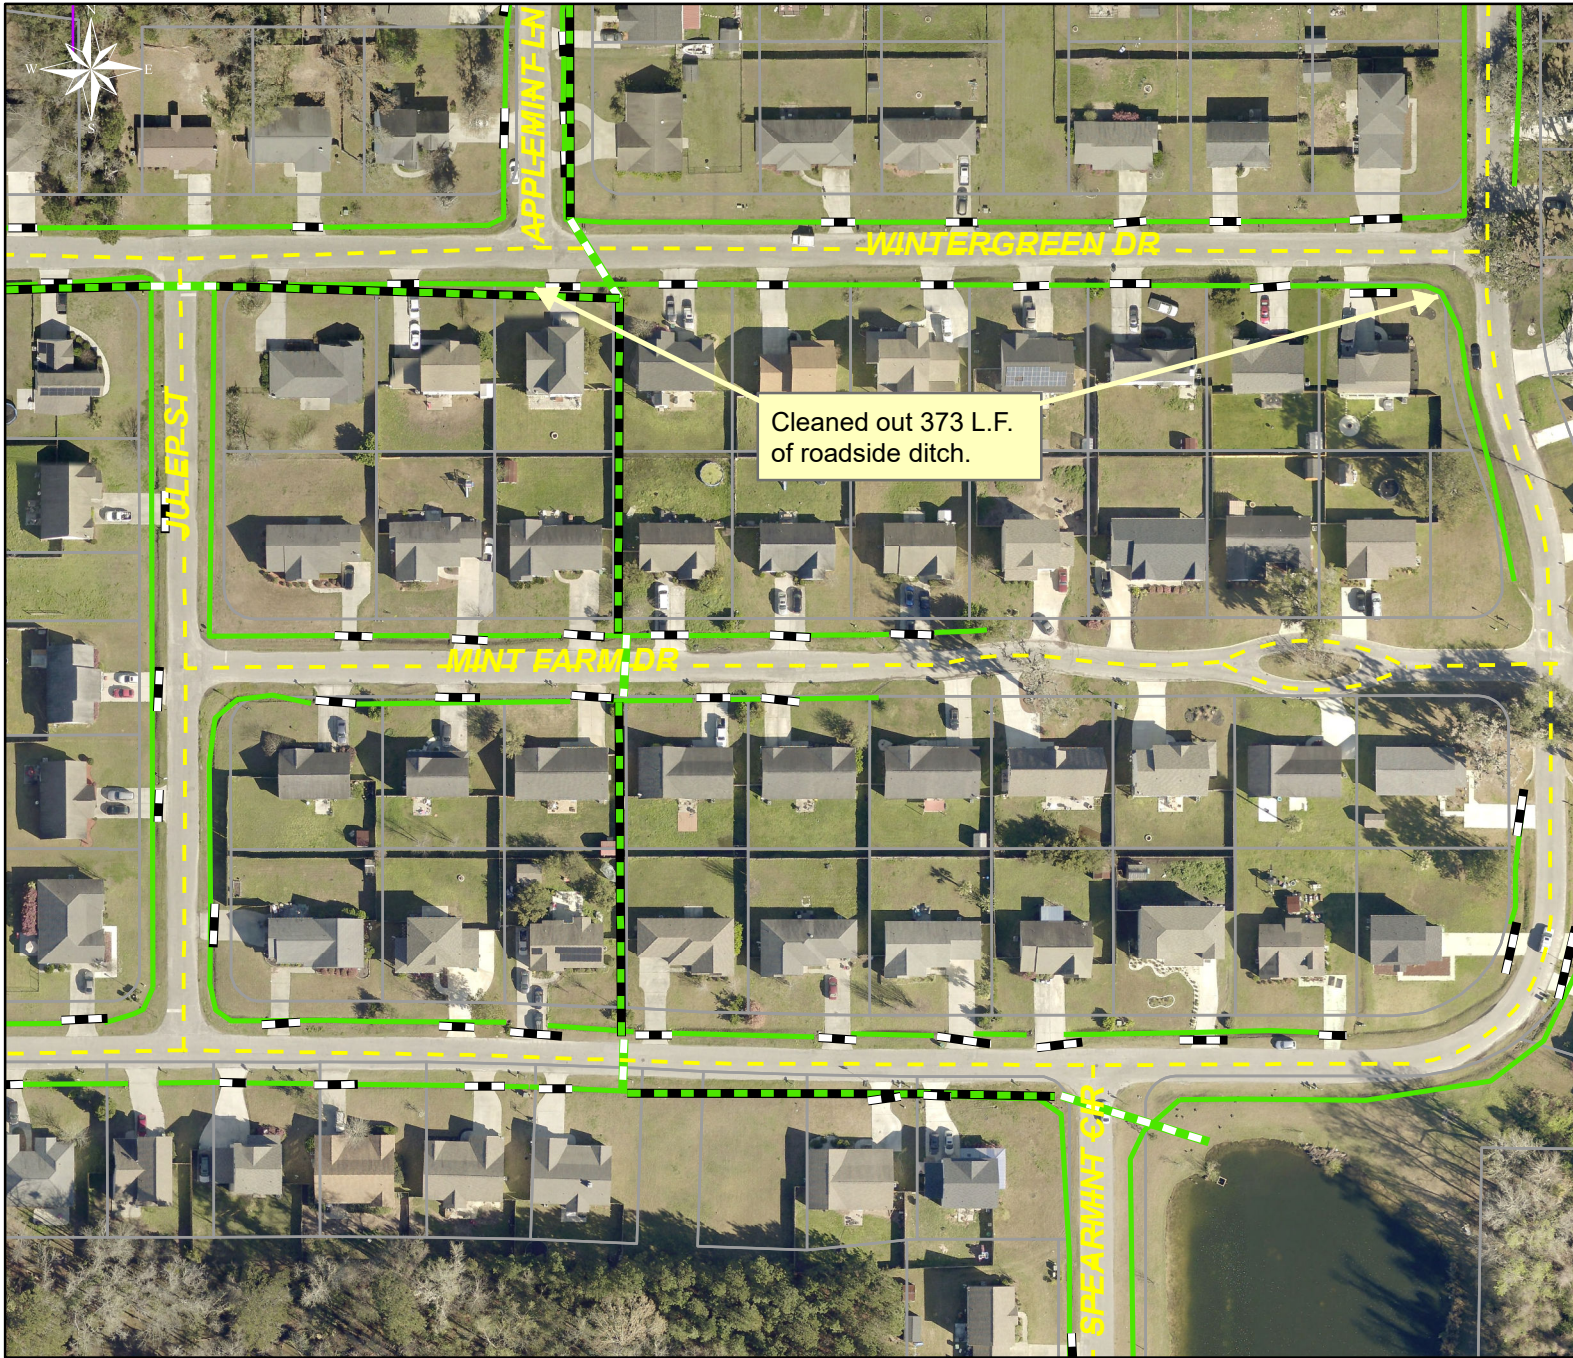

Project: Wintergreen Drive
Map #1

Activity: Routine/
Preventive
Maintenance














Project #:
2023-524

Township/SW Dist:
Port Royal Island/6,9

Completed:
October 2022

Legend

Drainage Type

-  Access Pipe
-  Bleeder Pipe
-  Channel Pipe
-  Channel
-  Stream
-  Crossline Pipe
-  Driveway Pipe
-  Lateral
-  Lateral Pipe
-  River
-  Road Pipe
-  Roadside
-  Roadside Pipe




1 inch = 130 feet

Prepared By: BC Stormwater Management Utility

Date Print: 01/09/23

File: C:\project summaries map\Wintergreen Road_2023-524

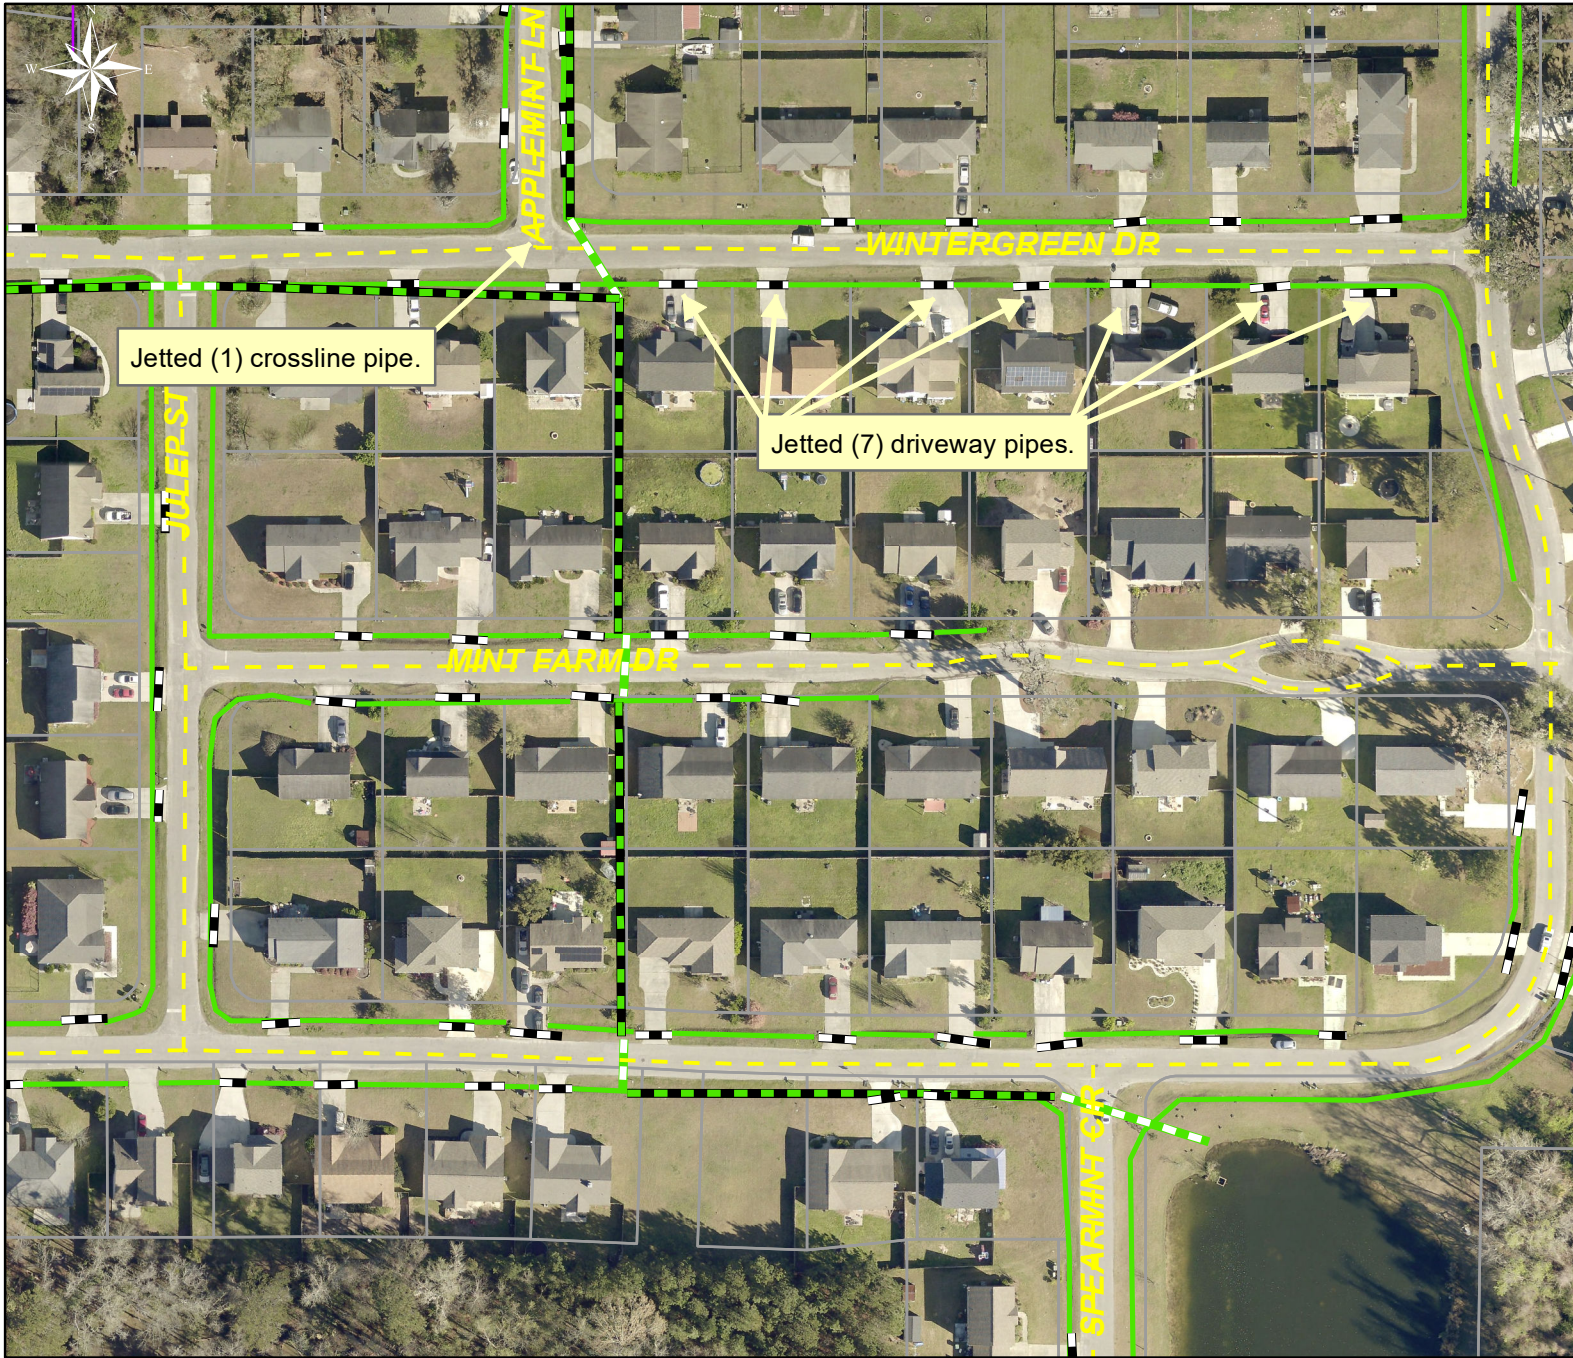

Project: Wintergreen Drive
Map #2

Activity: Routine/
Preventive
Maintenance














Project #:
2023-524

Township/SW Dist:
Port Royal Island/6,9

Completed:
October 2022

Legend

Drainage Type

-  Access Pipe
-  Bleeder Pipe
-  Channel Pipe
-  Channel
-  Stream
-  Crossline Pipe
-  Driveway Pipe
-  Lateral
-  Lateral Pipe
-  River
-  Road Pipe
-  Roadside
-  Roadside Pipe

0 20 40 80 120 160
Feet

1 inch = 130 feet

Prepared By: BC Stormwater Management Utility

Date Print: 01/09/23

File: C:\project summaries map\Wintergreen Road Map 2_2023-524