



Beaufort County Public Works *Stormwater Infrastructure* Project Summary

Project Summary: William Jenkins Road

Activity: Routine/Preventive Maintenance

Narrative Description of Project:

Project improved 1,775 L.F. of drainage system. Cleaned out 1,725 L.F. of roadside ditch. Replaced (3) driveway pipes and 24 L.F. of roadside pipe. Jetted (1) crossline pipe, (1) access pipe, (3) driveway pipes and 50 L.F. of roadside pipe. Hydroseeded for erosion control.

Duration: 1/28/16 - 3/3/16

2016-588 / William Jenkins Road	Labor Hours	Labor Cost	Equipment Cost	Material Cost	Contractor Cost	Indirect Labor	Total Cost
AUDIT / Audit Project	0.5	\$11.75	\$0.00	\$0.00	\$0.00	\$6.62	\$18.36
CCO / Channel - cleaned out	20.0	\$464.00	\$118.55	\$23.62	\$0.00	\$307.20	\$913.37
DPINS / Driveway Pipe - Installed	20.0	\$474.85	\$117.42	\$261.30	\$0.00	\$300.15	\$1,153.72
DPJT / Driveway Pipe - Jetted	10.0	\$228.80	\$43.40	\$30.10	\$0.00	\$148.50	\$450.80
HAUL / Hauling	107.0	\$2,383.50	\$854.93	\$1,094.73	\$0.00	\$1,542.94	\$5,876.10
HYDR / Hydroseeding	9.0	\$186.72	\$23.06	\$104.43	\$0.00	\$116.64	\$430.85
ONJV / Onsite Job Visit	22.0	\$813.62	\$78.36	\$46.86	\$0.00	\$582.80	\$1,521.64
RSDCL / Roadside Ditch - Cleanout	163.0	\$3,720.49	\$760.66	\$616.40	\$0.00	\$2,387.05	\$7,484.60
TC / Traffic Control - Jobsite	28.0	\$574.70	\$24.78	\$7.10	\$0.00	\$357.63	\$964.21
UTLOC / Utility locates	25.5	\$521.05	\$35.40	\$39.39	\$0.00	\$327.16	\$923.00
2016-588 / William Jenkins Road Sub Total	405.0	\$9,379.48	\$2,056.56	\$2,223.93	\$0.00	\$6,076.69	\$19,736.66
 Grand Total	405.0	\$9,379.48	\$2,056.56	\$2,223.93	\$0.00	\$6,076.69	\$19,736.66

Before




During



After



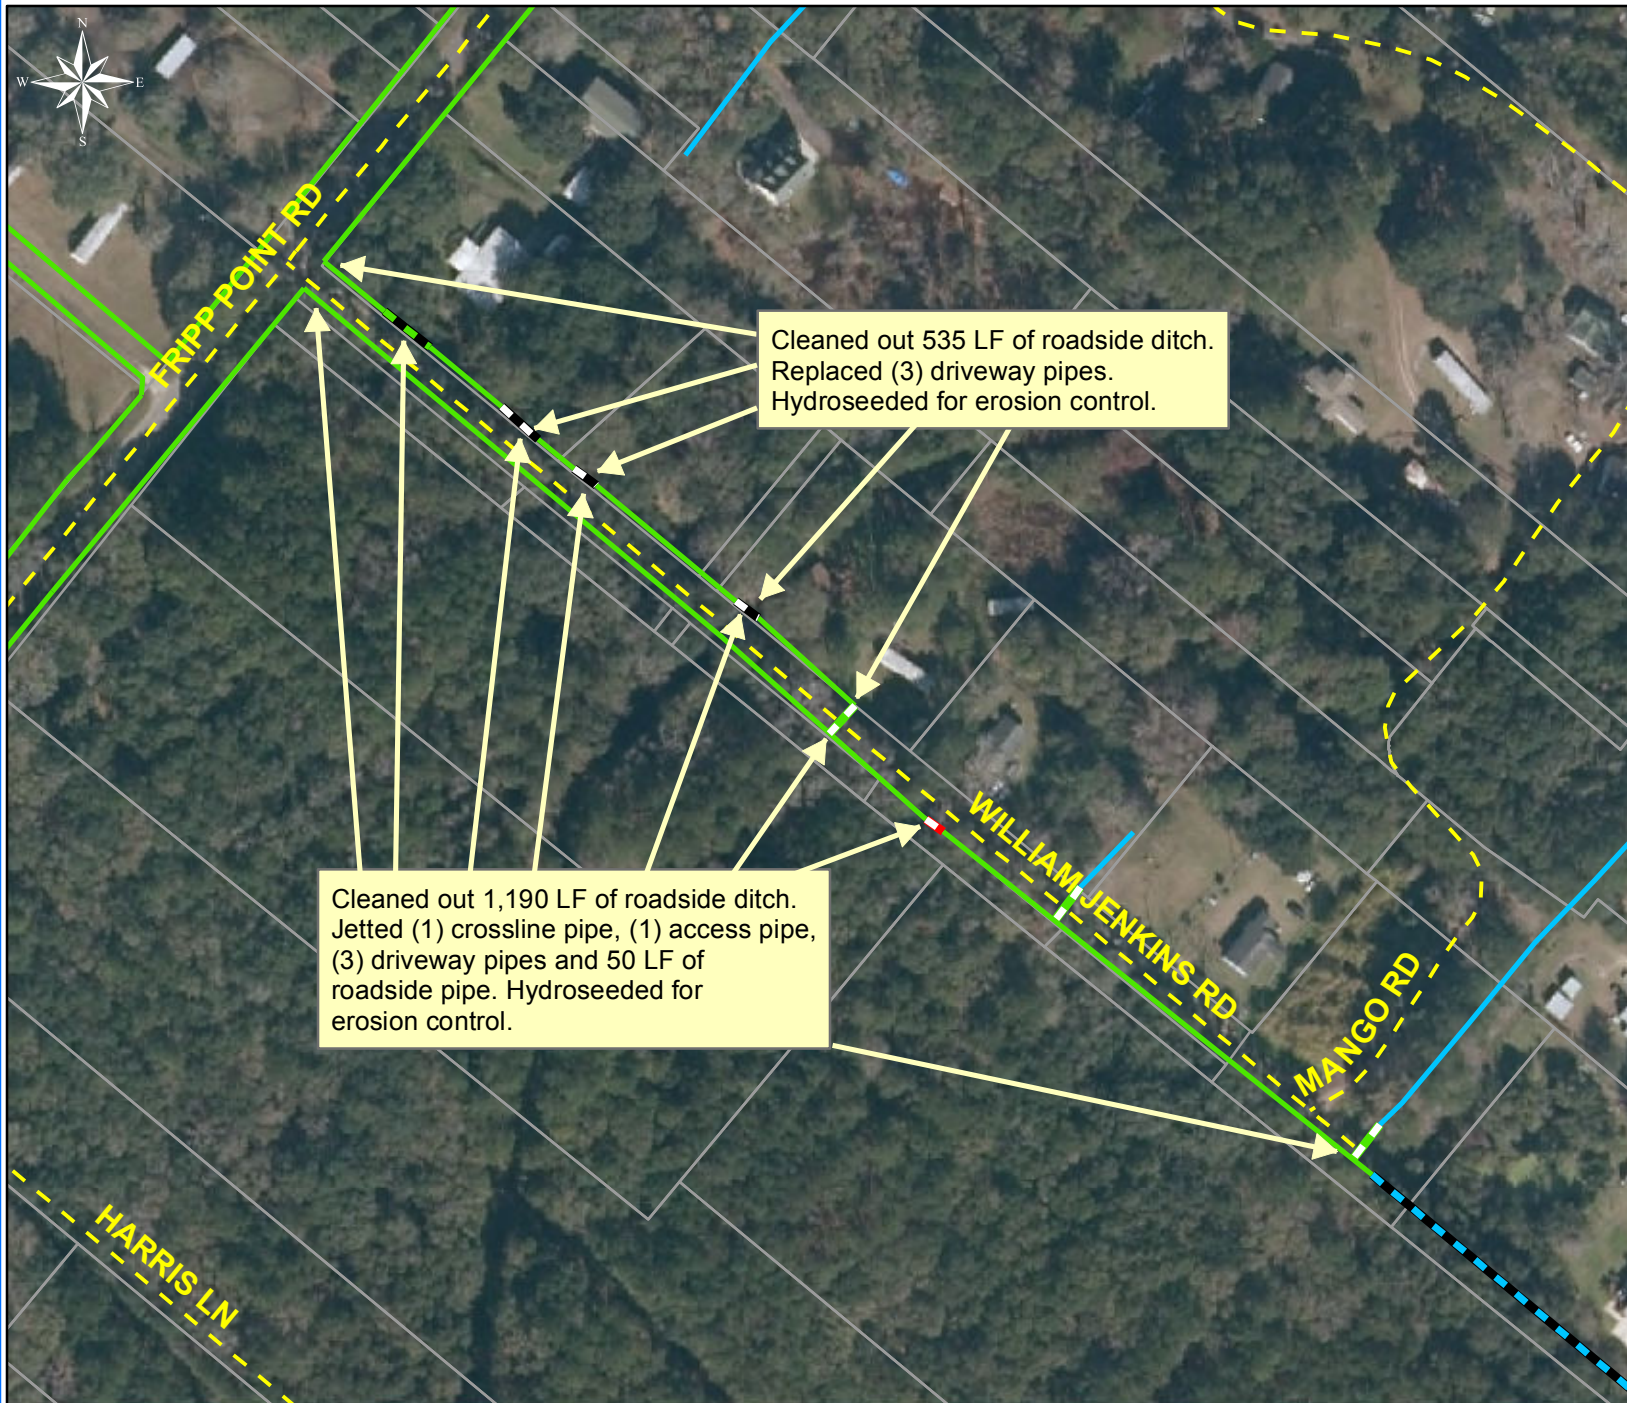

Project: William Jenkins Road

Activity: Routine/
Preventive
Maintenance














Project #:
2016-588

Township/SW Dist:
St. Helena Island/8

Completed:
March 2016

Legend

 Drainage Type

-  Access Pipe
-  Bleeder Pipe
-  Channel Pipe
-  Channel
-  Stream
-  Crossline Pipe
-  Driveway Pipe
-  Lateral
-  Lateral Pipe
-  River
-  Road Pipe
-  Roadside
-  Roadside Pipe

0 40 80 160 240 320
Feet

1 inch = 170 feet

Prepared By: BC Stormwater Management Utility

Date Print: 07/20/16

File: C:\project summaries map\William Jenkins Road_2016-588