



**Beaufort County Public Works**  
**Stormwater Infrastructure**  
Project Summary

**Project Summary:** Island Tank Road and John Davis Court

**Activity:** Routine/Preventive Maintenance

**Duration:** 11/29/2022 - 02/01/2023

**Narrative Description of Project:**

Project improved 1,977 L.F. of drainage system. Cleaned out 1,830 L.F. of roadside ditch and 147 L.F. of valley drain. Jetted (27) driveway pipes and (5) crossline pipes.

**2023-580 / Island Tank Rd and John Davis**

<b>Ct</b>	<b>Labor Hours</b>	<b>Labor Cost</b>	<b>Equipment Cost</b>	<b>Material Cost</b>	<b>Contractor Cost</b>	<b>Indirect Cost</b>	<b>Total Cost</b>
AUDIT / Audit Project	2.00	\$65.48	\$0.00	\$0.00	\$0.00	\$40.42	\$105.90
COVD / Cleaned Out Valley Drains	24.00	\$630.99	\$185.28	\$16.50	\$0.00	\$389.52	\$1,222.29
DPJT / Driveway Pipe - Jetted	24.00	\$755.05	\$459.84	\$81.01	\$0.00	\$466.08	\$1,761.98
HAUL / Hauling	52.00	\$1,558.44	\$991.12	\$495.11	\$0.00	\$0.00	\$3,044.67
ONJV / Onsite Job Visit	33.00	\$1,376.76	\$143.55	\$41.98	\$0.00	\$0.00	\$1,562.29
RSDCL / Roadside Ditch - Cleanout	180.00	\$4,538.13	\$986.72	\$470.44	\$0.00	\$2,054.88	\$8,050.17
UTLOC / Utility locates	5.00	\$208.60	\$17.40	\$5.65	\$0.00	\$0.00	\$231.65
<b>Grand Total</b>	<b>320.00</b>	<b>\$9,133.45</b>	<b>\$2,783.91</b>	<b>\$1,110.69</b>	<b>\$0.00</b>	<b>\$2,950.90</b>	<b>\$15,978.95</b>

**Before**




**During**



**After**



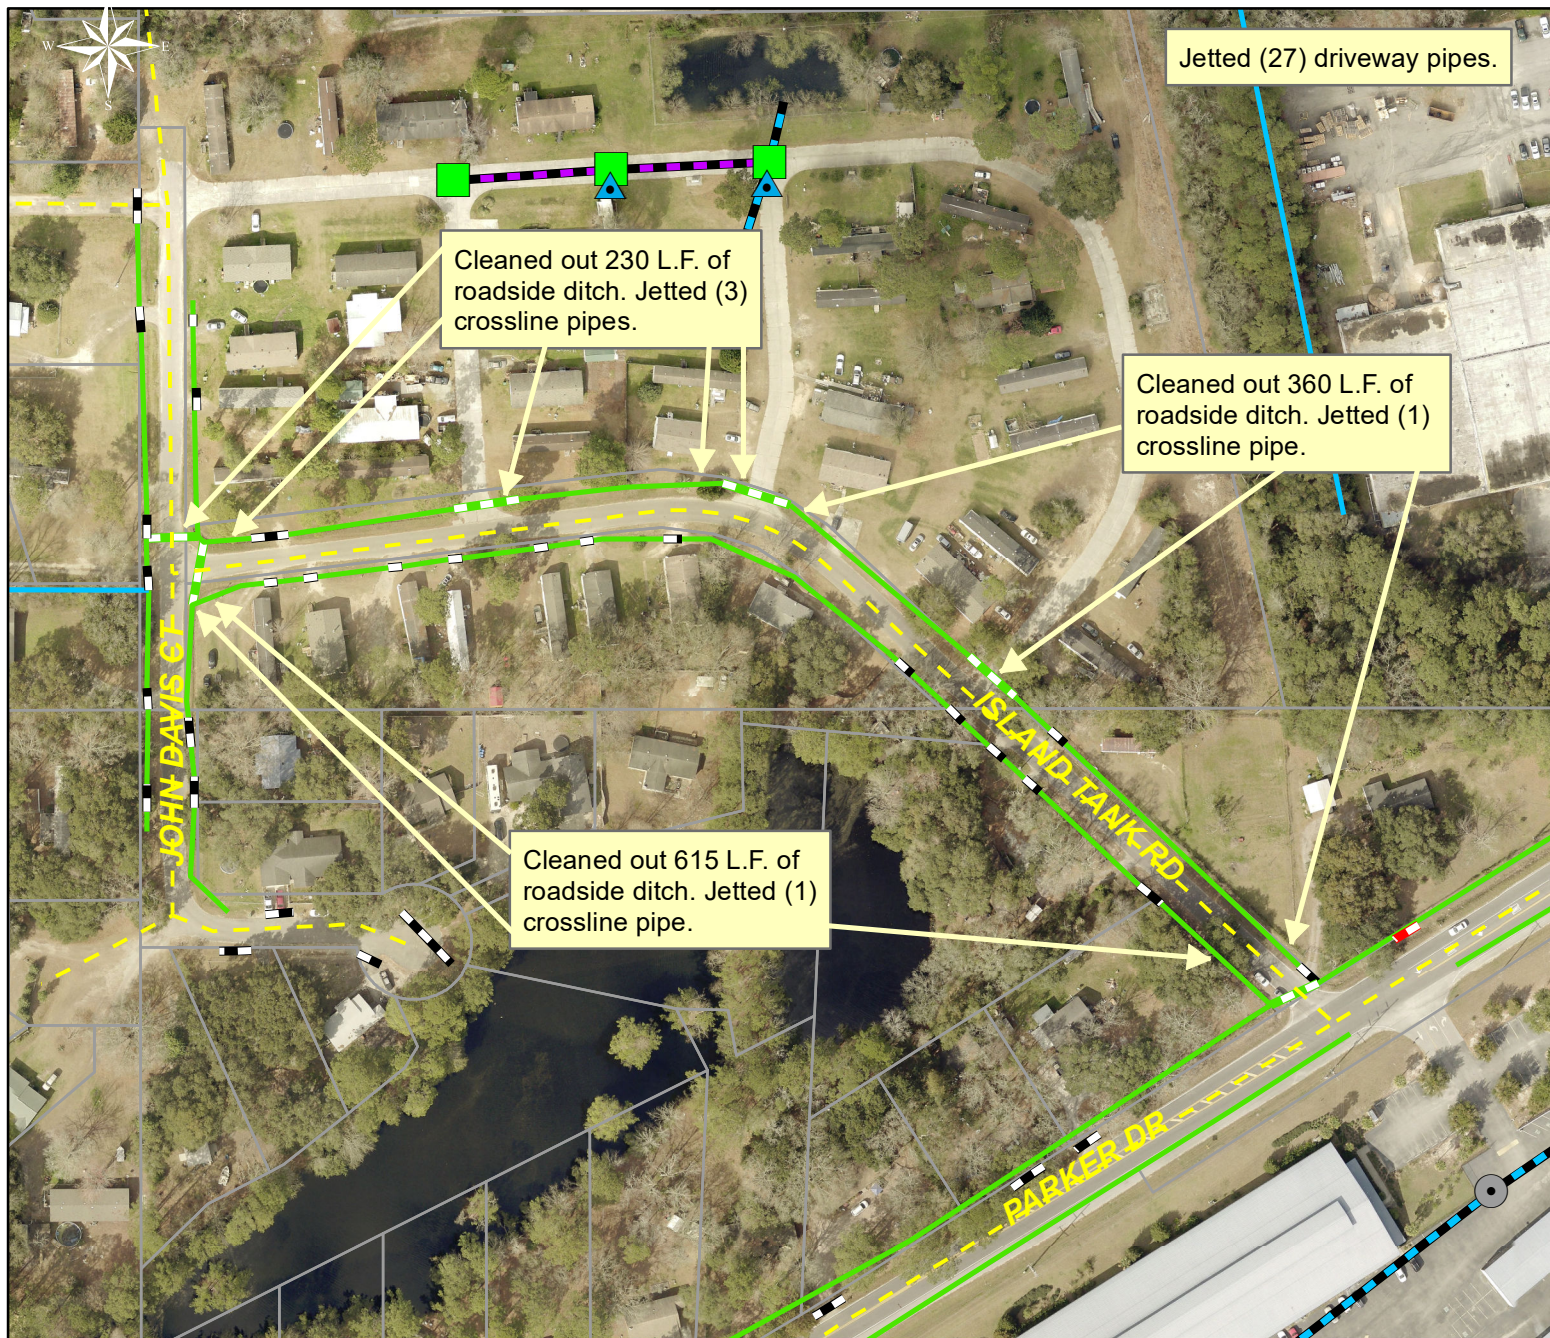

Project: Island Tank Road and John Davis Court Map #1

Activity: Routine/ Preventive Maintenance

Project #: 2023-580

Township/SW Dist: Port Royal Island/6

Completed: February 2023

Legend	
Drainage Type	
	Access Pipe
	Bleeder Pipe
	Channel Pipe
	Channel
	Stream
	Crossline Pipe
	Driveway Pipe
	Lateral
	Lateral Pipe
	River
	Road Pipe
	Roadside
	Roadside Pipe



1 inch = 170 feet

Prepared By: BC Stormwater Management Utility

Date Print: 03/09/23

File: C:\esproject summaries map\Island Tank Road & John Davis Court Map #1\_2023-580


Project: Island Tank Road and John Davis Court  
Map #2

Activity: Routine/  
Preventive  
Maintenance

Project #:  
2023-580

Township/SW Dist:  
Port Royal Island/6

Completed:  
February 2023

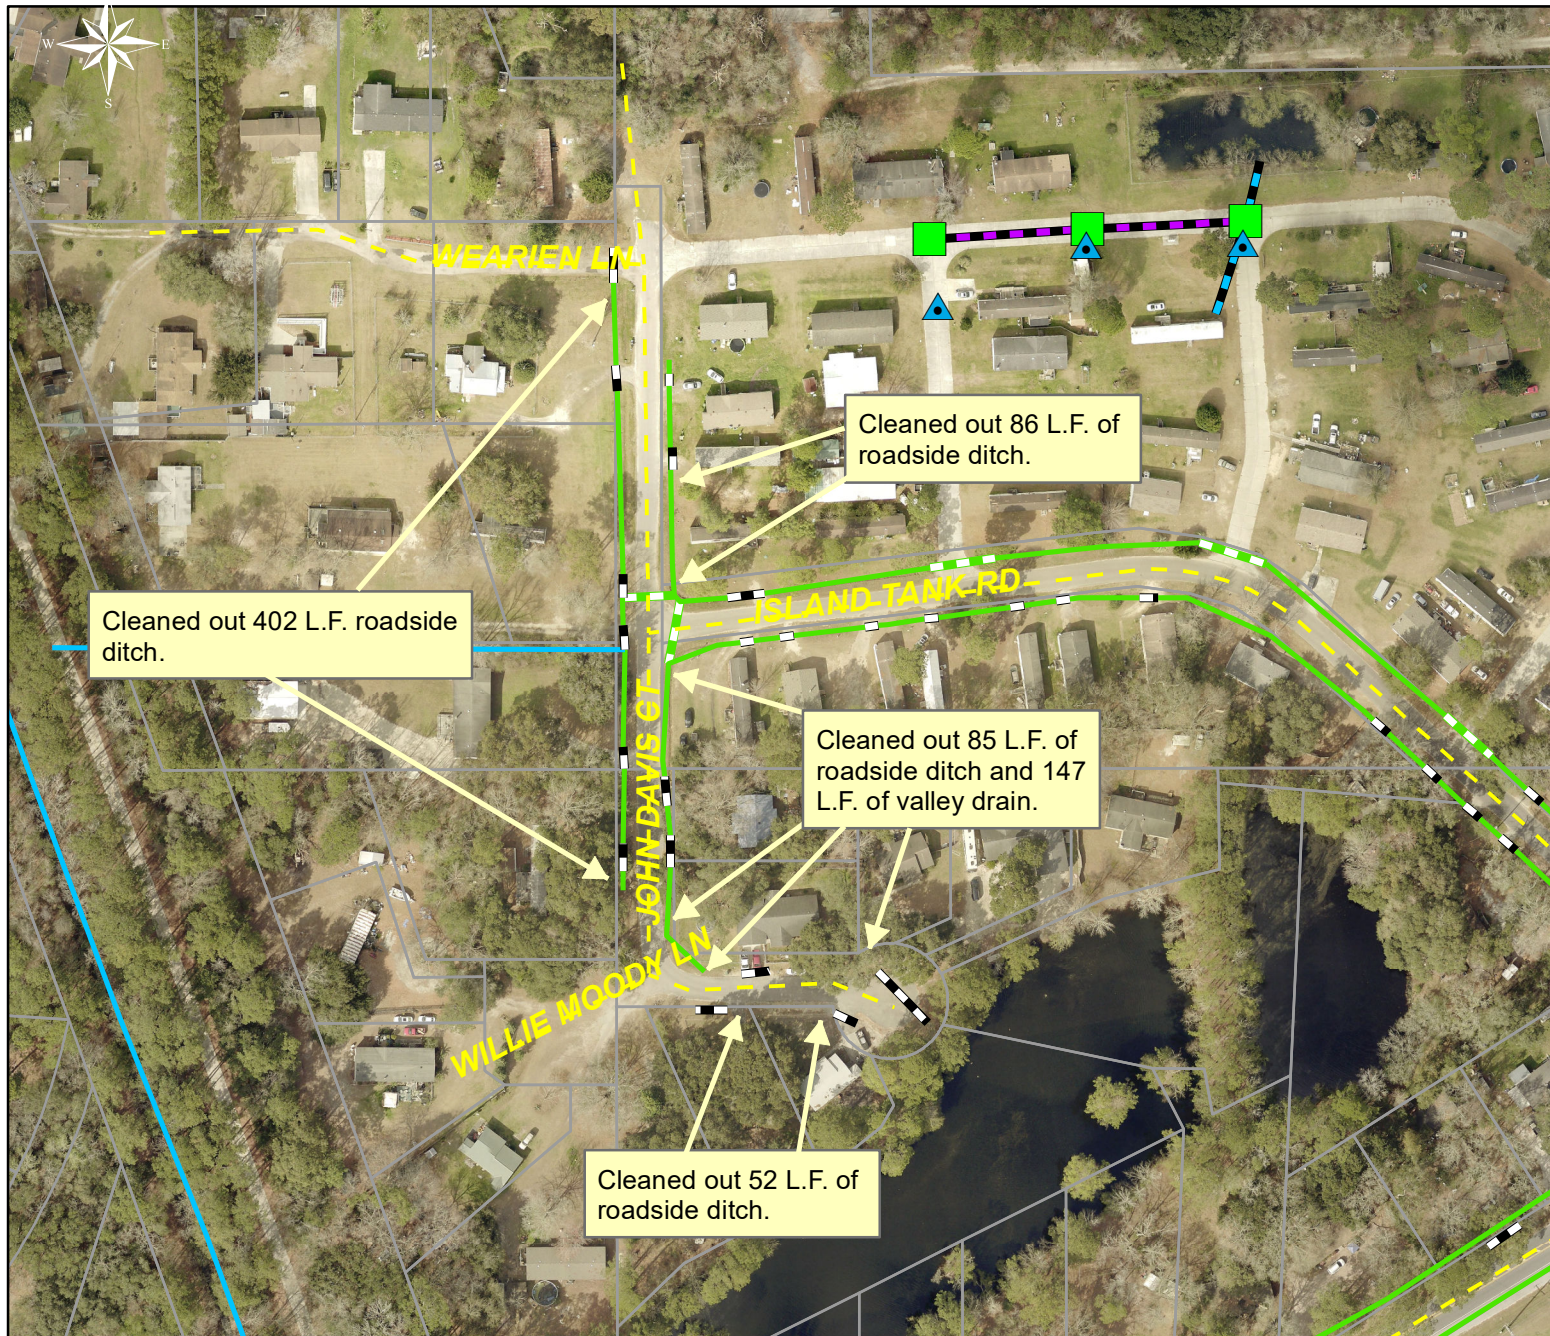

Legend	
<b>Drainage Type</b>	
Access Pipe	[Red dashed line]
Bleeder Pipe	[Purple dashed line]
Channel Pipe	[Black dashed line]
Channel	[Blue solid line]
Stream	[Light blue solid line]
Crossline Pipe	[Green dashed line]
Driveway Pipe	[Black and white dashed line]
Lateral	[Orange solid line]
Lateral Pipe	[Black and orange dashed line]
River	[Dark blue solid line]
Road Pipe	[Purple and black dashed line]
Roadside	[Green solid line]
Roadside Pipe	[Green and black dashed line]

0 25 50 100 150 200  
Feet

1 inch = 170 feet

Prepared By: BC Stormwater Management Utility

Date Print: 03/09/23

File: C:\esproject summaries map\Island Tank Road & John Davis Court\_2023-580