



Beaufort County Public Works
Stormwater Infrastructure
Project Summary

Project Summary: Westwood Circle

Activity: Routine/Preventive Maintenance

Duration: 01/31/2023 - 04/18/2023

Narrative Description of Project:

Project improved 2,874 L.F. of drainage system. Cleaned out 1,646 L.F. of roadside ditch and 1,204 L.F. of valley drain. Jetted (15) driveway pipes, (3) crossline pipes and 24 L.F. of roadside pipe.

| 2023-586 / Westwood Circle | Labor Hours | Labor Cost | Equipment Cost | Material Cost | Contractor Cost | Indirect Cost | Total Cost |
|-----------------------------------|------------------------|-----------------------|---------------------------|--------------------------|----------------------------|--------------------------|-----------------------|
| AUDIT / Audit Project | 1.50 | \$49.11 | \$0.00 | \$0.00 | \$0.00 | \$30.32 | \$79.43 |
| COVD / Cleaned Out Valley Drains | 72.00 | \$1,783.26 | \$370.56 | \$89.50 | \$0.00 | \$779.04 | \$3,022.36 |
| DPJT / Driveway Pipe - Jetted | 16.00 | \$503.37 | \$306.56 | \$103.72 | \$0.00 | \$310.72 | \$1,224.37 |
| HAUL / Hauling | 40.00 | \$1,203.76 | \$762.40 | \$315.00 | \$0.00 | \$151.04 | \$2,432.20 |
| ONJV / Onsite Job Visit | 30.00 | \$1,251.60 | \$130.50 | \$37.80 | \$0.00 | \$0.00 | \$1,419.90 |
| RSDCL / Roadside Ditch - Cleanout | 120.00 | \$2,935.53 | \$555.84 | \$139.90 | \$0.00 | \$1,168.56 | \$4,799.83 |
| UTLOC / Utility locates | 1.00 | \$41.72 | \$4.35 | \$6.47 | \$0.00 | \$0.00 | \$52.54 |
| Grand Total | 280.50 | \$7,768.34 | \$2,130.21 | \$692.39 | \$0.00 | \$2,439.68 | \$13,030.62 |

Before




During



After



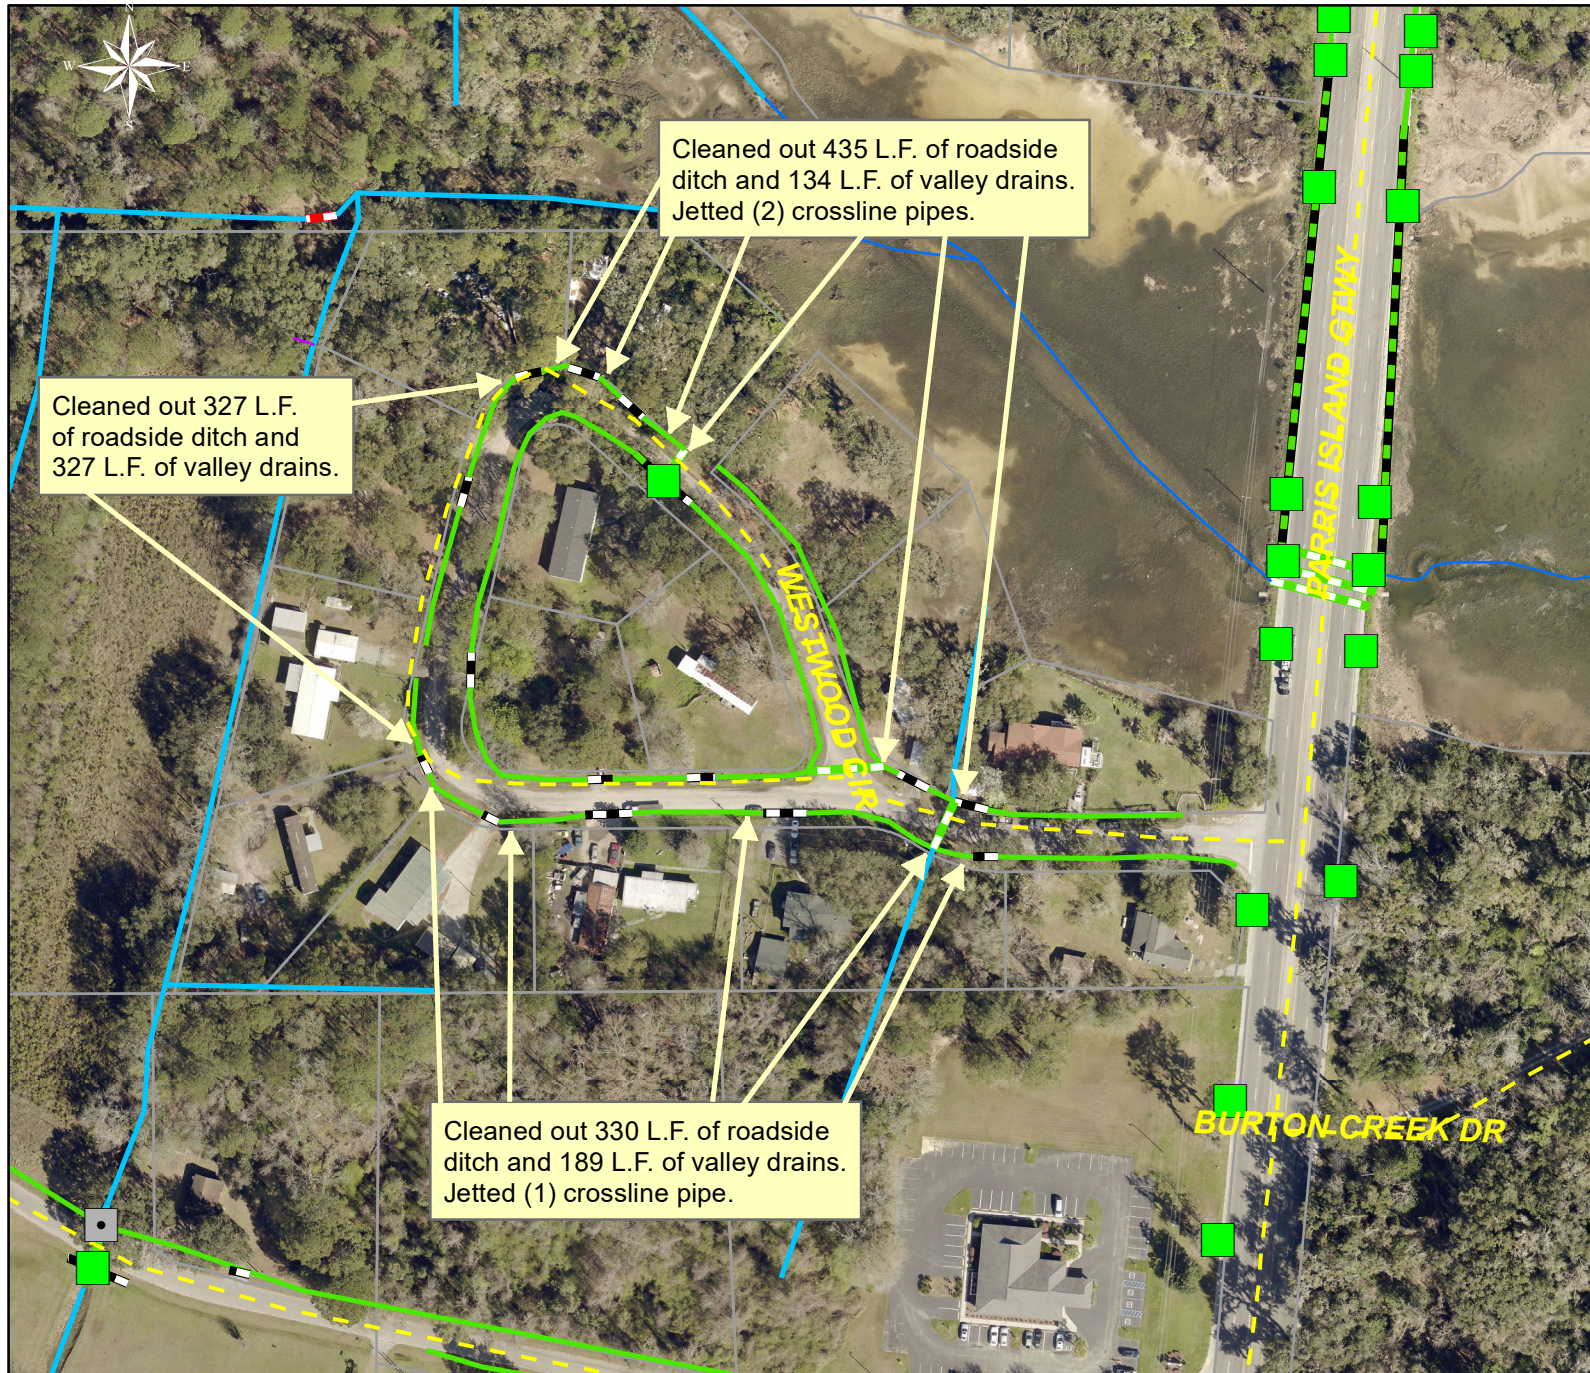

Project: Westwood Circle Map #1

Activity: Routine/ Preventive Maintenance

Project #: 2023-586

Township/SW Dist: Port Royal Island/6

Completed: February 2023

Legend

Drainage Type

- Access Pipe
- Bleeder Pipe
- Channel Pipe
- Channel
- Stream
- Crossline Pipe
- Driveway Pipe
- Lateral
- Lateral Pipe
- River
- Road Pipe
- Roadside
- Roadside Pipe


0 35 70 140 210 280 Feet

1 inch = 170 feet

Prepared By: BC Stormwater Management Utility

Date Print:04/11/23

File:C:\esproject summaries map\Westwood Circle Map #1_2023-586

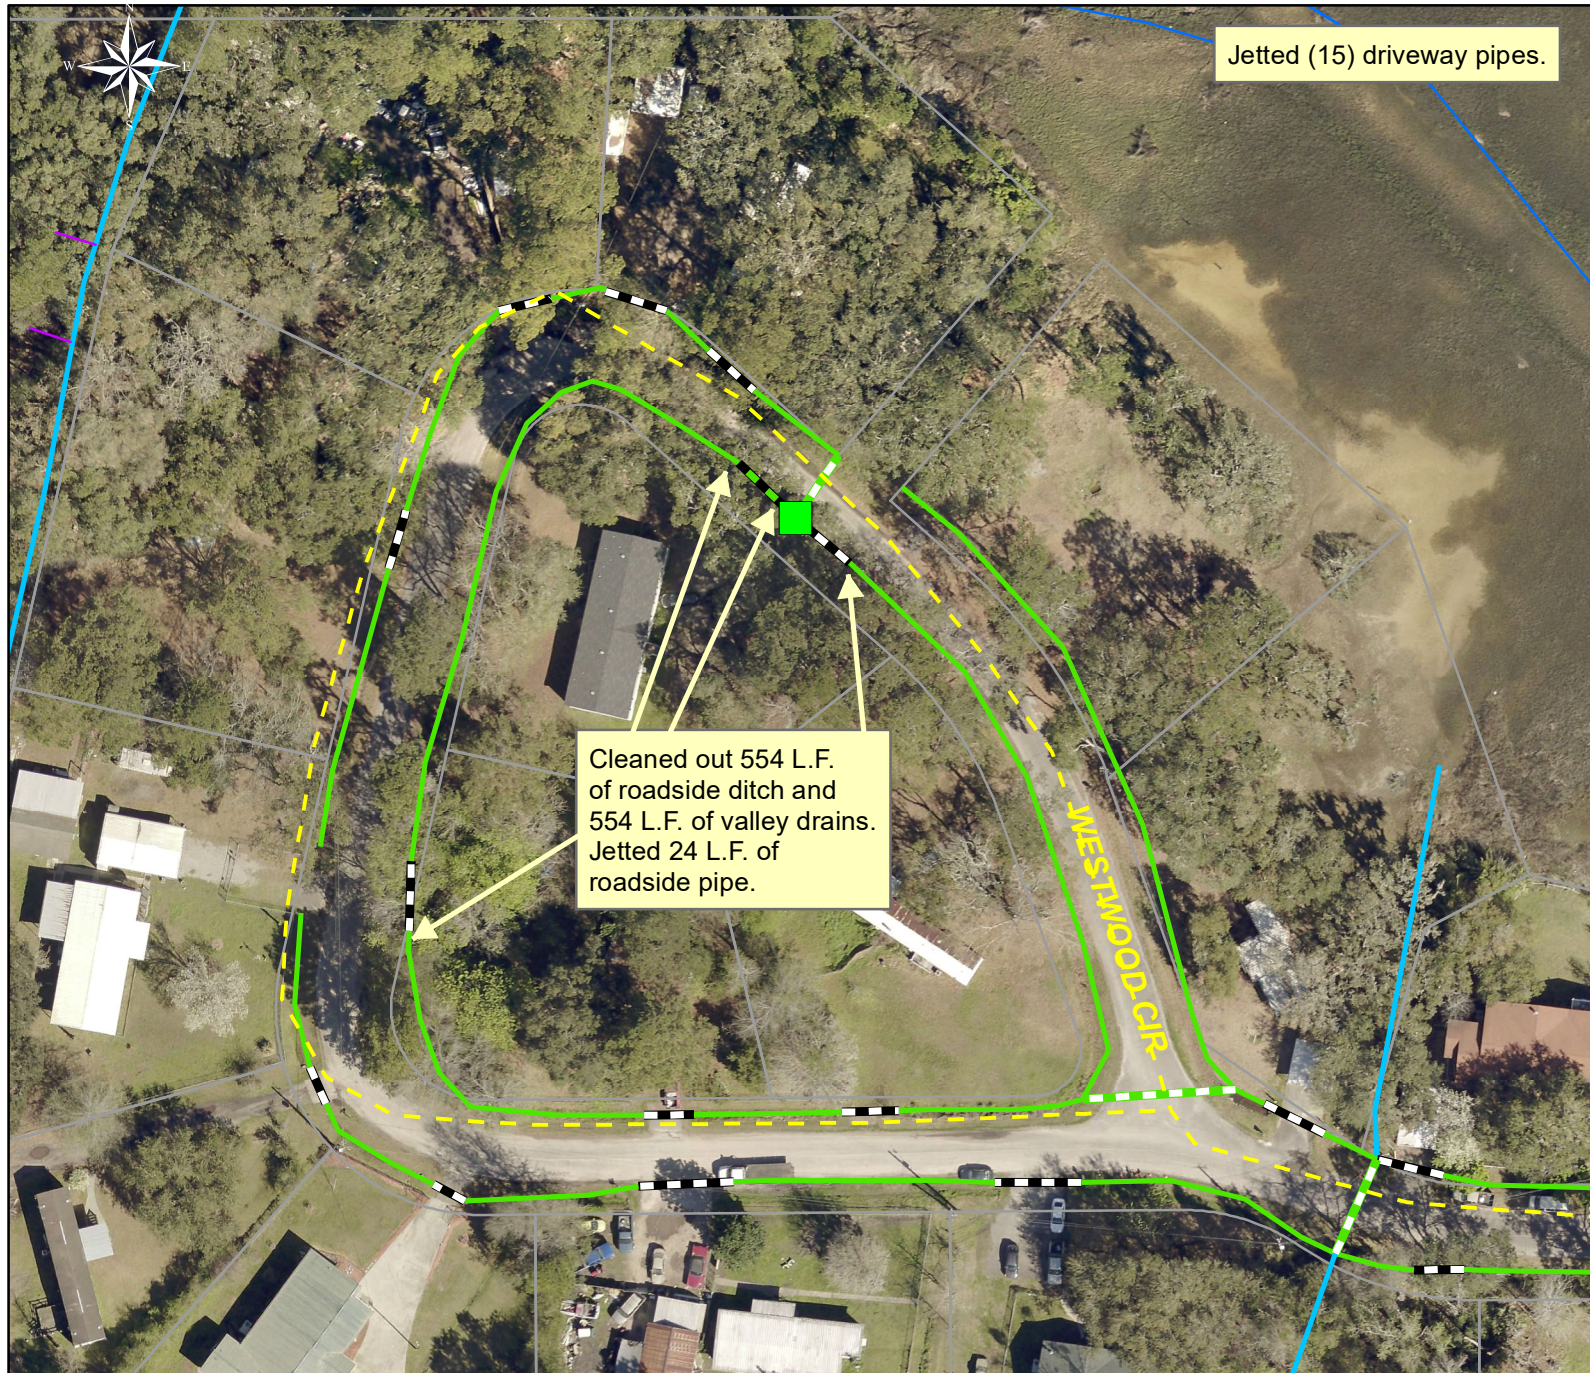

Jetted (15) driveway pipes.

Cleaned out 554 L.F. of roadside ditch and 554 L.F. of valley drains. Jetted 24 L.F. of roadside pipe.

Project: Westwood Circle Map #2

Activity: Routine/ Preventive Maintenance

Project #: 2023-586

Township/SW Dist: Port Royal Island/6

Completed: February 2023

| Legend | |
|---------------|----------------|
| Drainage Type | |
| | Access Pipe |
| | Bleeder Pipe |
| | Channel Pipe |
| | Channel |
| | Stream |
| | Crossline Pipe |
| | Driveway Pipe |
| | Lateral |
| | Lateral Pipe |
| | River |
| | Road Pipe |
| | Roadside |
| | Roadside Pipe |

0 20 40 80 120 160 Feet

1 inch = 83 feet

Prepared By: BC Stormwater Management Utility
 Date Print:04/11/23
 File:C:\esproject summaries map\Westwood Circle Map #2_2023-586