



**Beaufort County Public Works**  
**Stormwater Infrastructure**  
Project Summary

**Project Summary:** Mint Farm Subdivision - Mint Farm Drive, Julep Street, Wintergreen Drive and Applemint Lane

**Activity:** Routine/Preventive Maintenance

**Duration:** 09/12/2024 - 09/20/2024

**Narrative Description of Project:**

Project improved 6,001 L.F. of drainage system. Cleaned out 6,001 L.F. of roadside ditch.

<b>2025-516 / Mint Farms</b>	<b>Labor Hours</b>	<b>Labor Cost</b>	<b>Equipment Cost</b>	<b>Material Cost</b>	<b>Contractor Cost</b>	<b>Total Cost</b>
AUDIT / Audit Project	2.00	\$51.56	\$0.00	\$0.00	\$0.00	\$51.56
HAUL / Hauling	81.00	\$1,781.02	\$7,778.43	\$0.00	\$0.00	\$9,559.45
ONJV / Onsite Job Visit	20.00	\$676.00	\$333.60	\$0.00	\$0.00	\$1,009.60
RSDCL / Roadside Ditch - Cleanout	192.00	\$4,510.40	\$8,338.93	\$0.00	\$0.00	\$12,849.33
UTLOC / Utility locates	2.00	\$52.44	\$0.00	\$0.00	\$0.00	\$52.44
<b>Grand Total</b>	<b>297.00</b>	<b>\$7,071.42</b>	<b>\$16,450.96</b>	<b>\$0.00</b>	<b>\$0.00</b>	<b>\$23,522.38</b>

**(Before)**




**(During)**



**(After)**





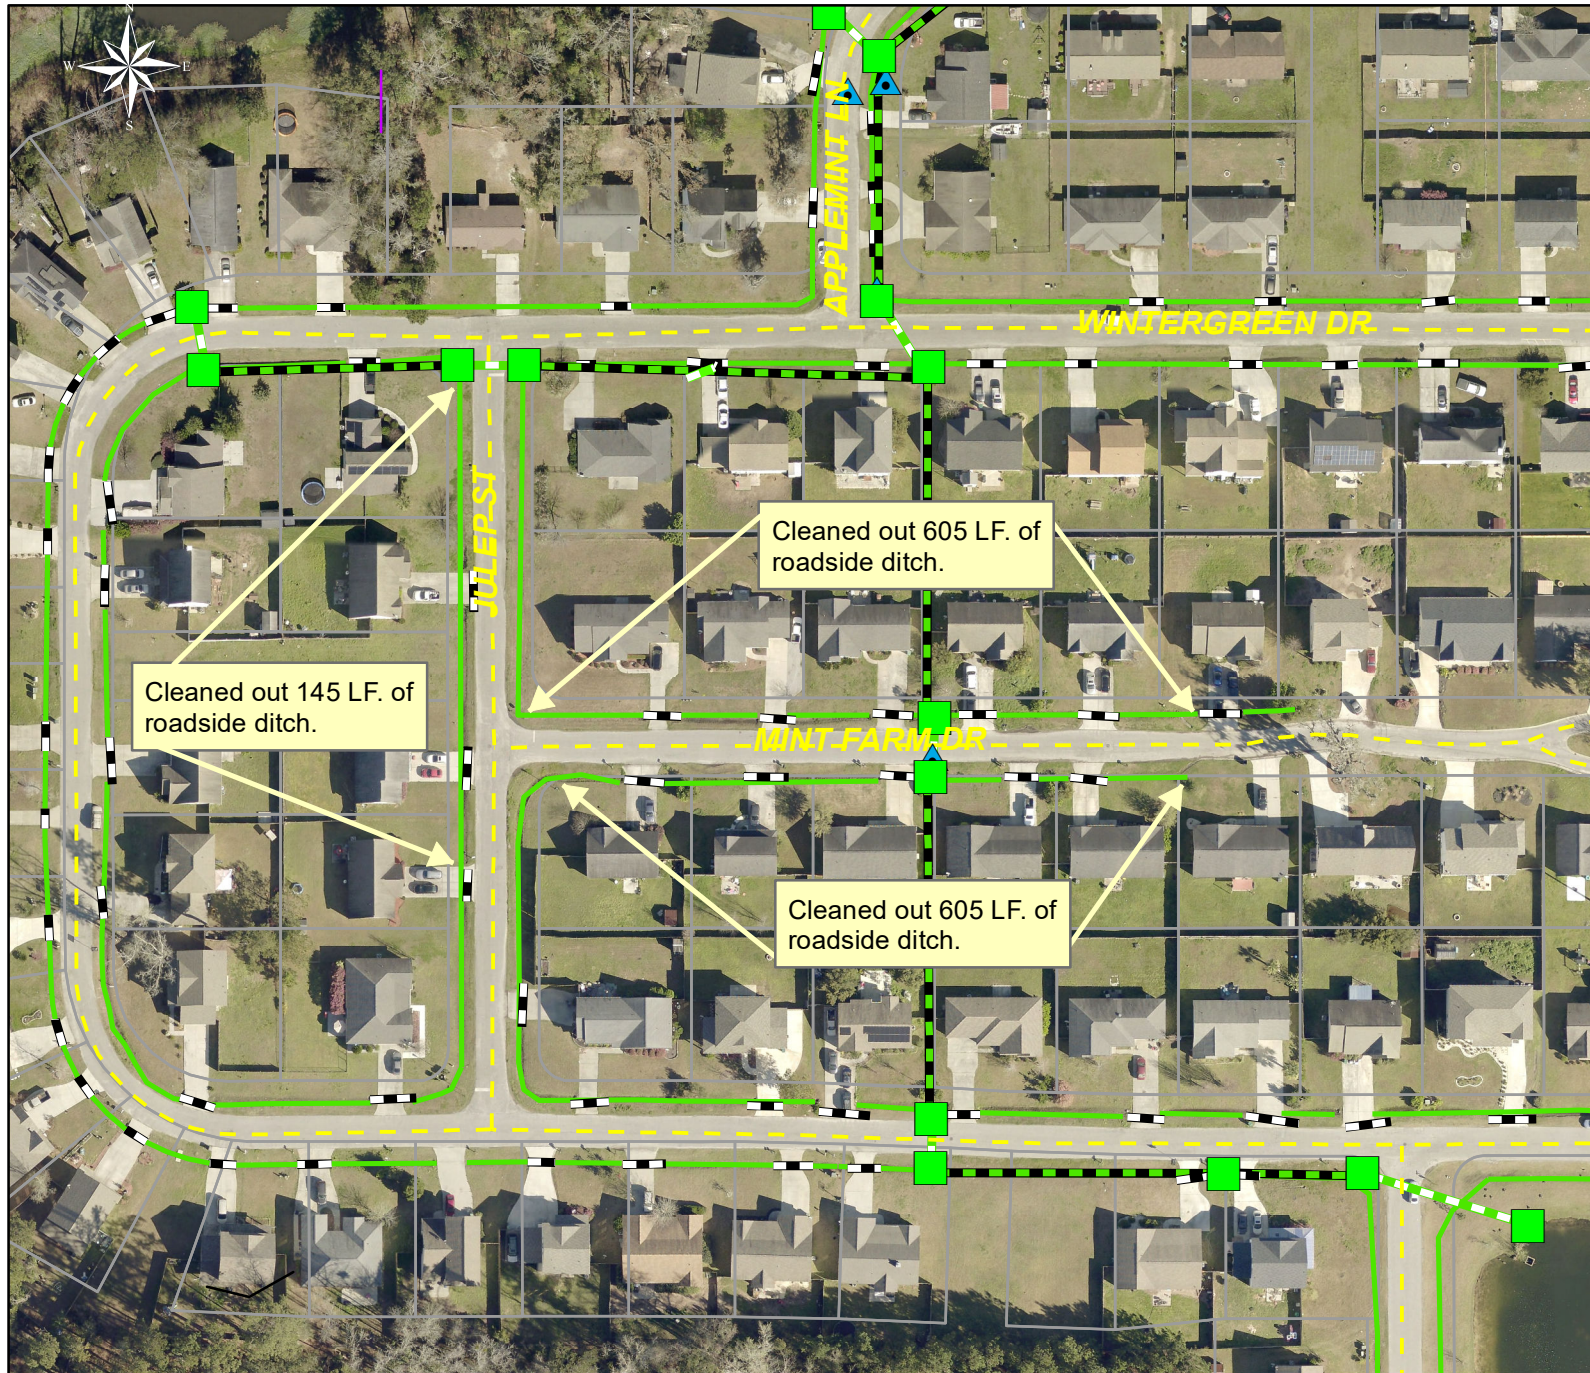

Project: Mint Farm Subdivision- Mint Farm Drive and Julep Street Map #1

Activity: Routine/ Preventive Maintenance














Project #: 2025-516

Township/SW Dist: Port Royal Island/6,9

Completed: September 2024

**Legend**

**Drainage Type**

-  Access Pipe
-  Bleeder Pipe
-  Channel Pipe
-  Channel
-  Stream
-  Crossline Pipe
-  Driveway Pipe
-  Lateral
-  Lateral Pipe
-  River
-  Road Pipe
-  Roadside
-  Roadside Pipe



**1 inch = 130 feet**

Prepared By: BC Stormwater Management Utility

Date Print:10/22/24

File:C:\project summaries map\Mint Farm S/D- Mint Farm Drive and Julep Street Map #1\_2025-516





Project: Mint Farm  
Subdivision- Applemint  
Lane and Wintergreen  
Drive  
Map #2

Activity: Routine/  
Preventive  
Maintenance

Project #:  
2025-516

Township/SW Dist:  
Port Royal Island/6,9

Completed:  
September 2024

**Legend**

**Drainage Type**

- Access Pipe
- Bleeder Pipe
- Channel Pipe
- Channel
- Stream
- Crossline Pipe
- Driveway Pipe
- Lateral
- Lateral Pipe
- River
- Road Pipe
- Roadside
- Roadside Pipe

0 40 80 160 240 320  
Feet

**1 inch = 250 feet**

Prepared By: BC Stormwater Management Utility

Date Print: 10/22/24

File:C:\project summaries map\Mint Farm S/D- Applemint Lane and Wintergreen Drive Map #2\_2025-516




Project: Mint Farm  
Subdivision-  
Wintergreen Drive  
Map #3

Activity: Routine/  
Preventive  
Maintenance

Project #:  
2025-516

Township/SW Dist:  
Port Royal Island/6,9

Completed:  
September 2024

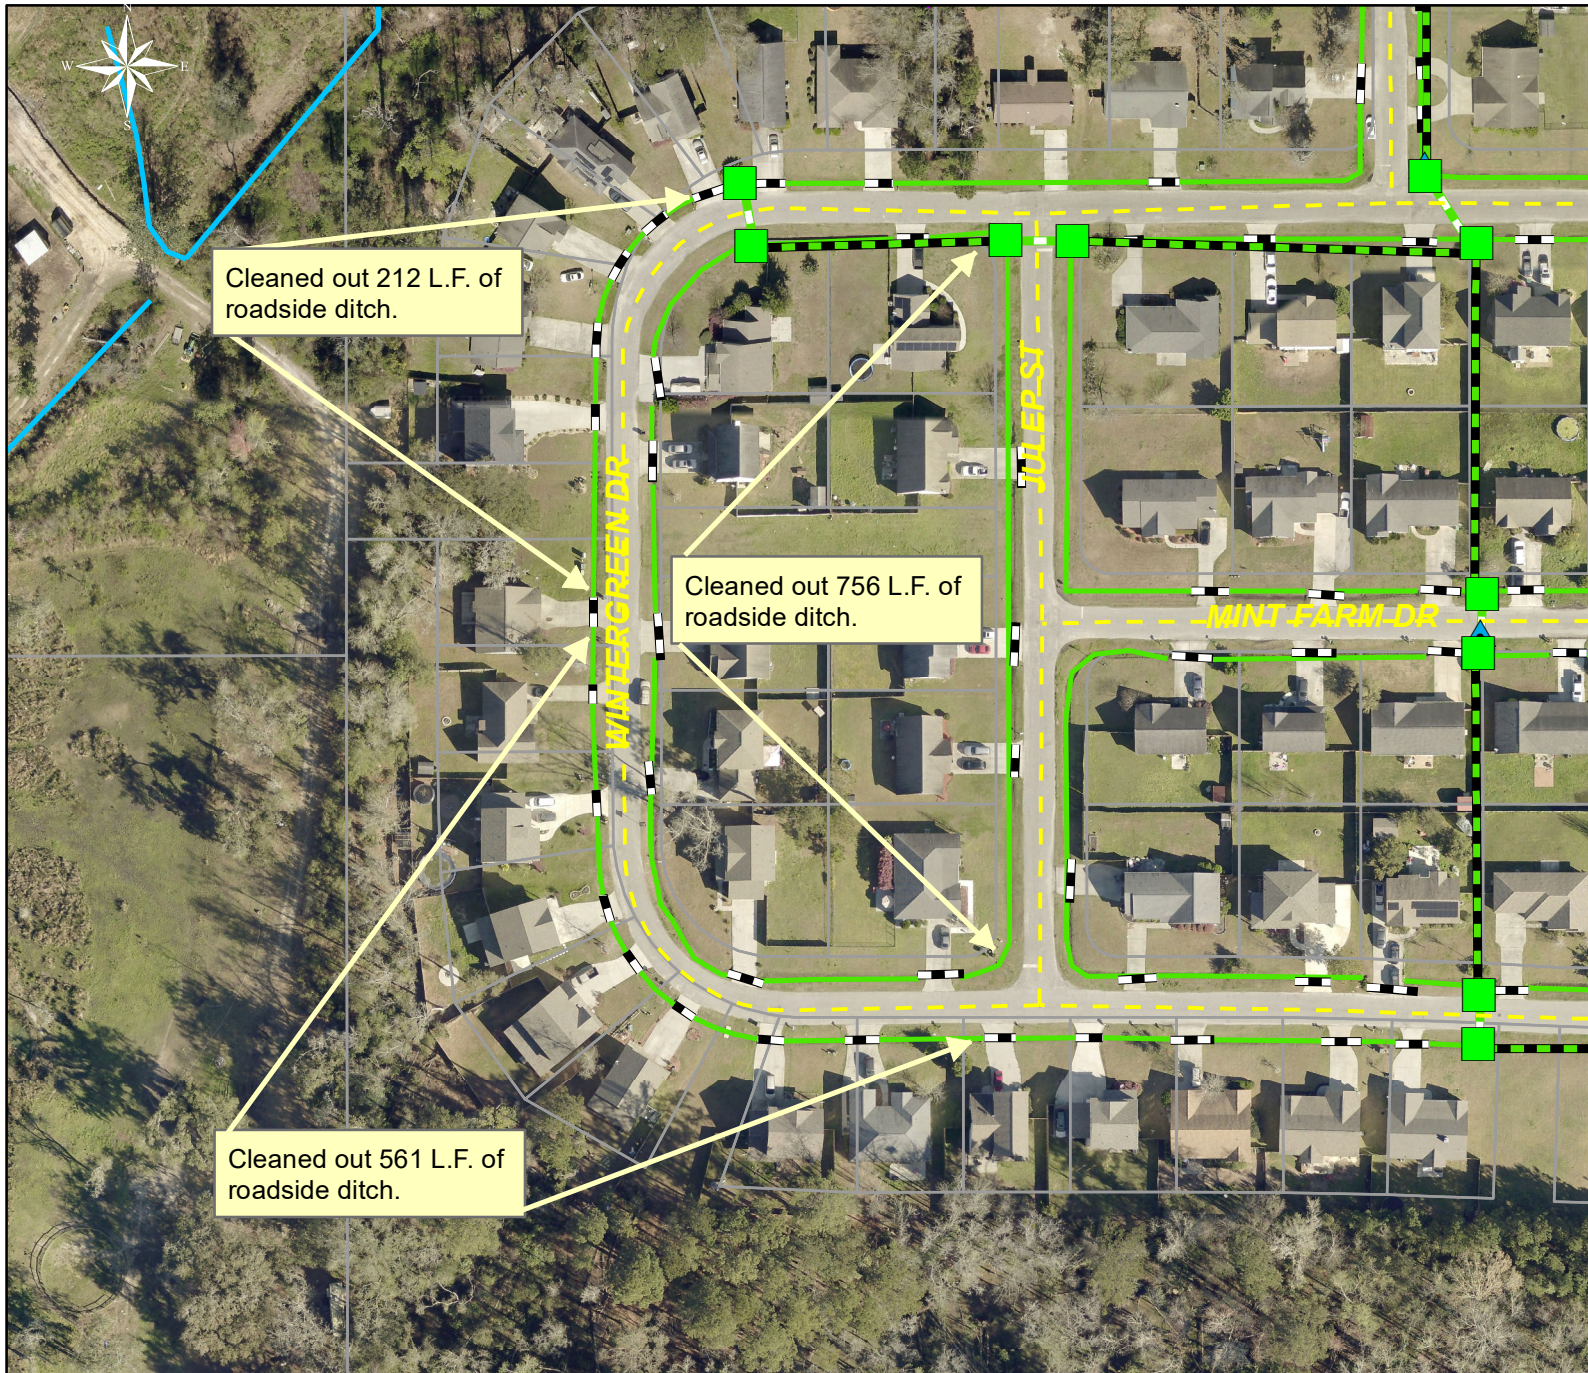

### Legend

#### Drainage Type

- Access Pipe
- Bleeder Pipe
- Channel Pipe
- Channel
- Stream
- Crossline Pipe
- Driveway Pipe
- Lateral
- Lateral Pipe
- River
- Road Pipe
- Roadside
- Roadside Pipe

0 25 50 100 150 200  
Feet

1 inch = 130 feet

Prepared By: BC Stormwater Management Utility

Date Print: 10/22/24

File: C:\project summaries map\Mint Farm S/D- Wintergreen Drive Map #3\_2025-516